


GROUND FLOOR PLAN
WATER FALL COVE


SCALE 1:150
 REVISION DATE : 28/04/17



UPPER FLOOR PLAN
WATER FALL COVE

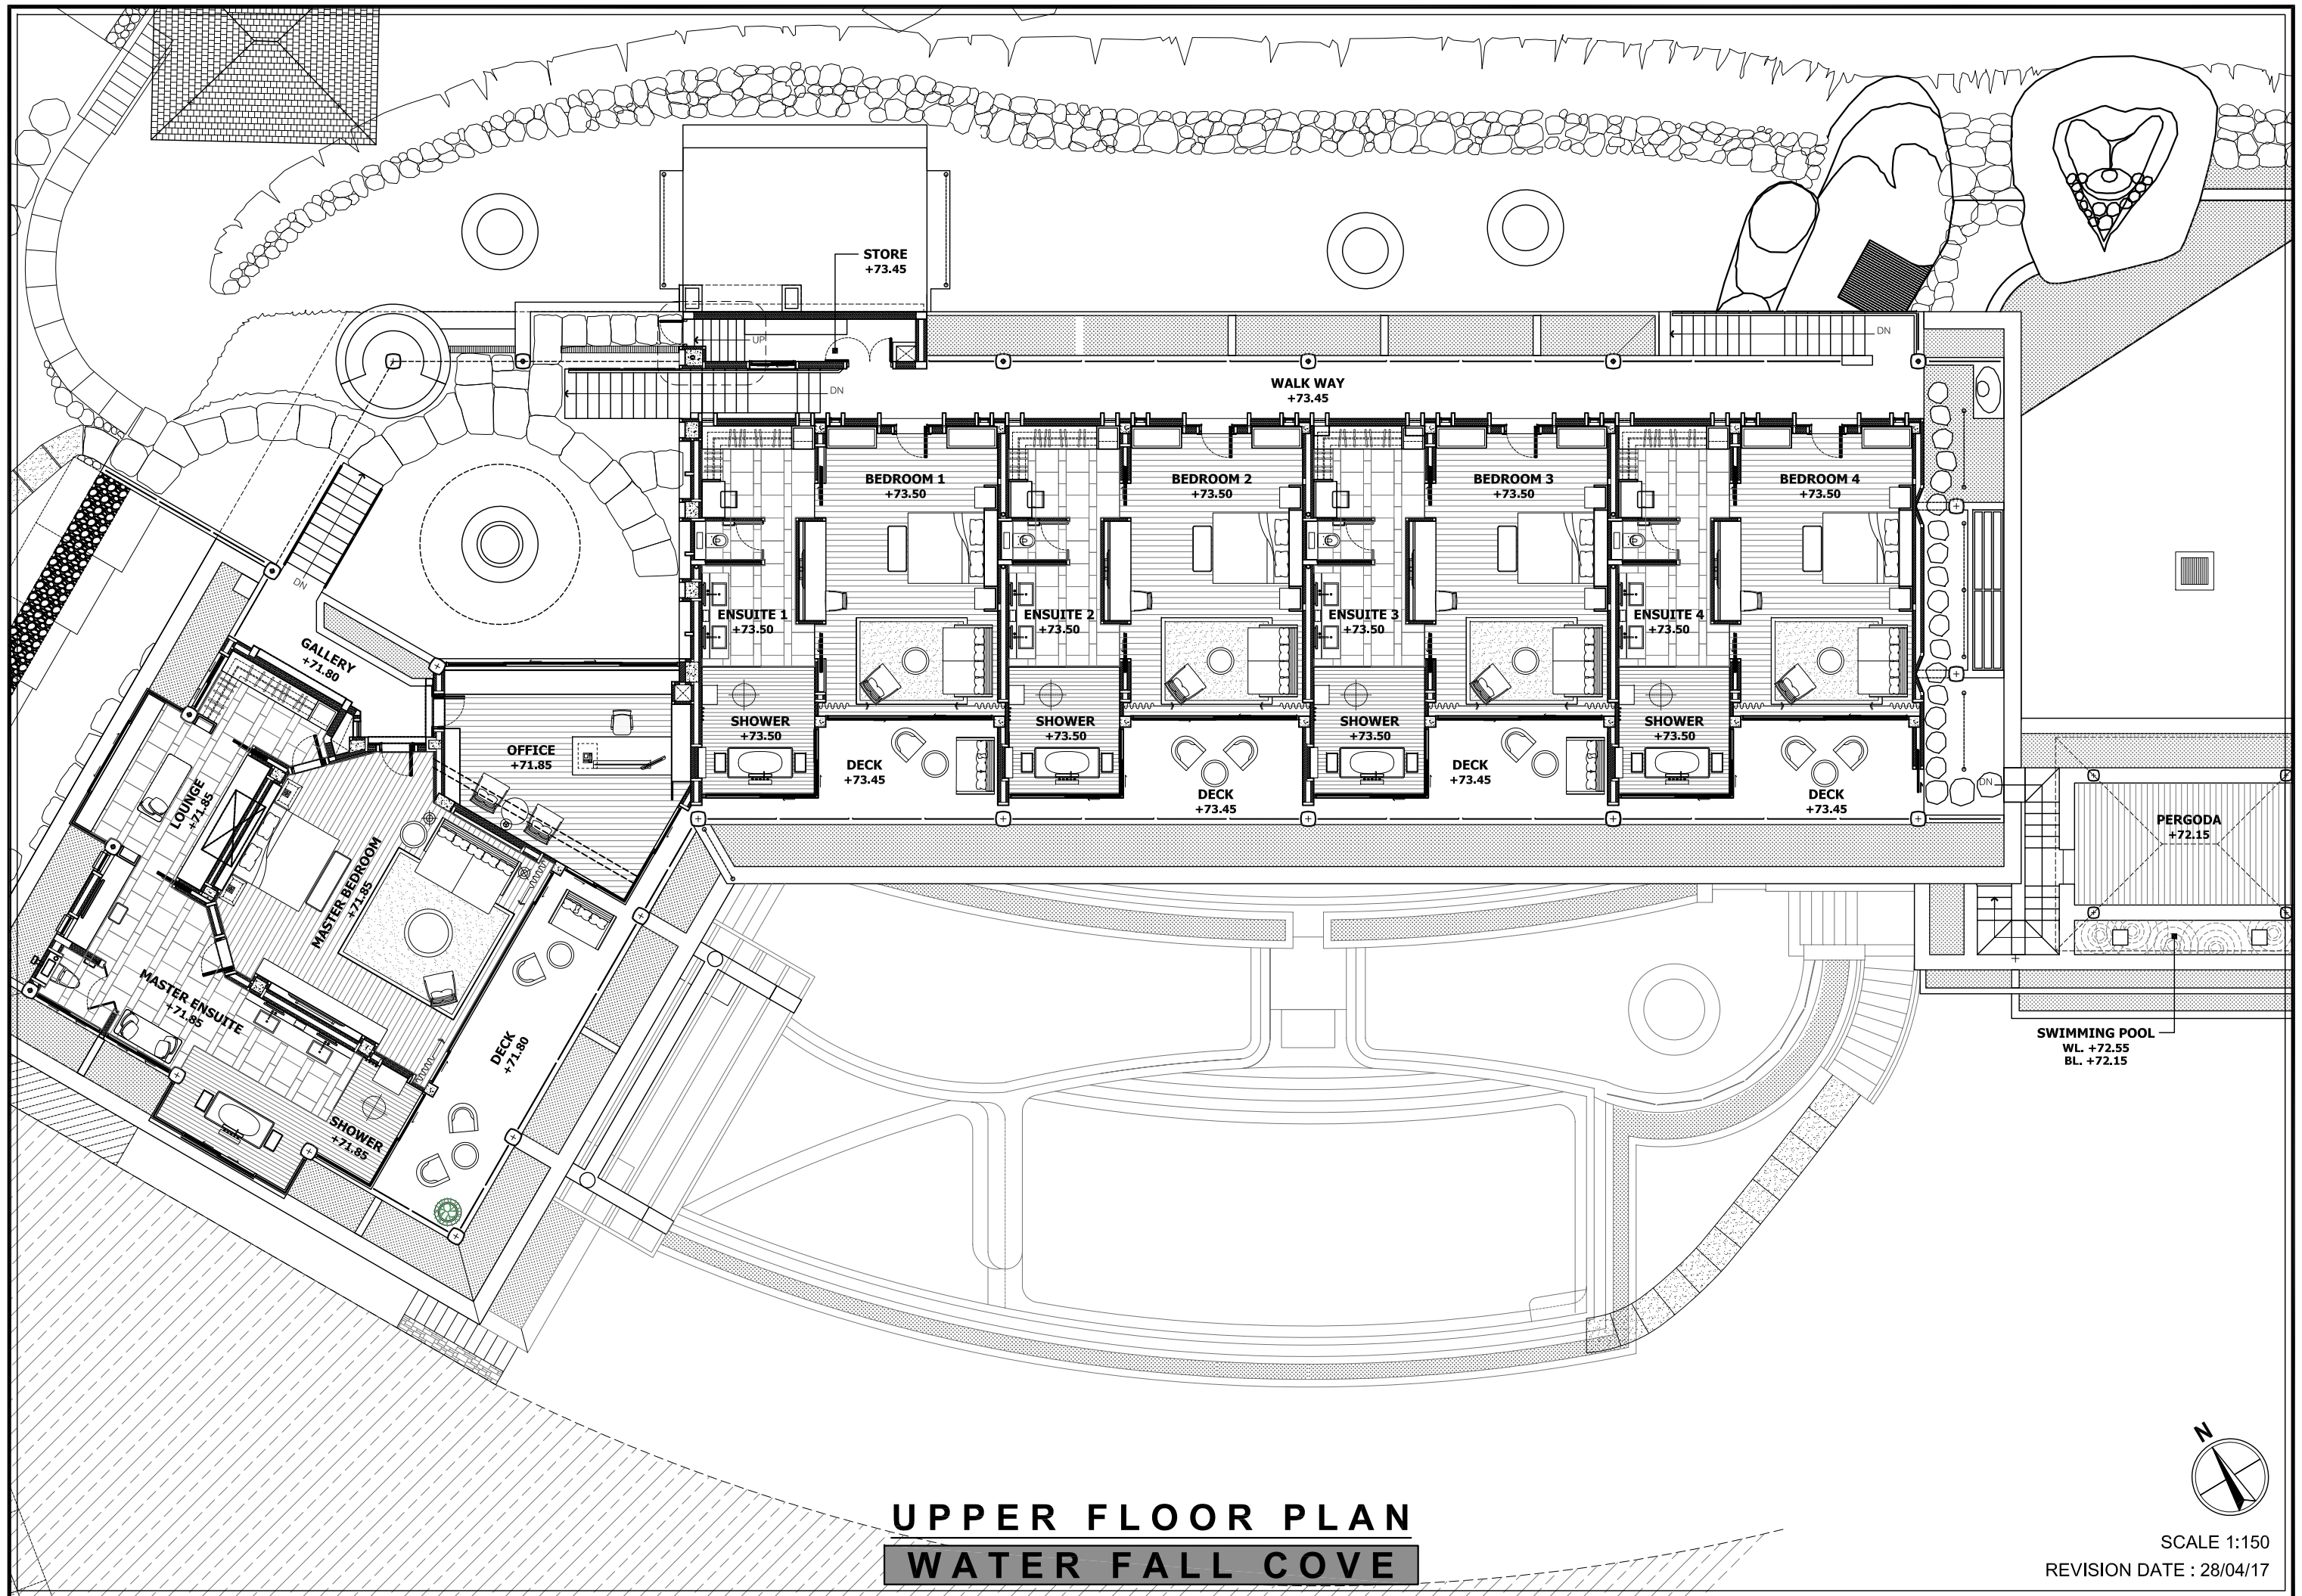

SCALE 1:150
 REVISION DATE : 28/04/17

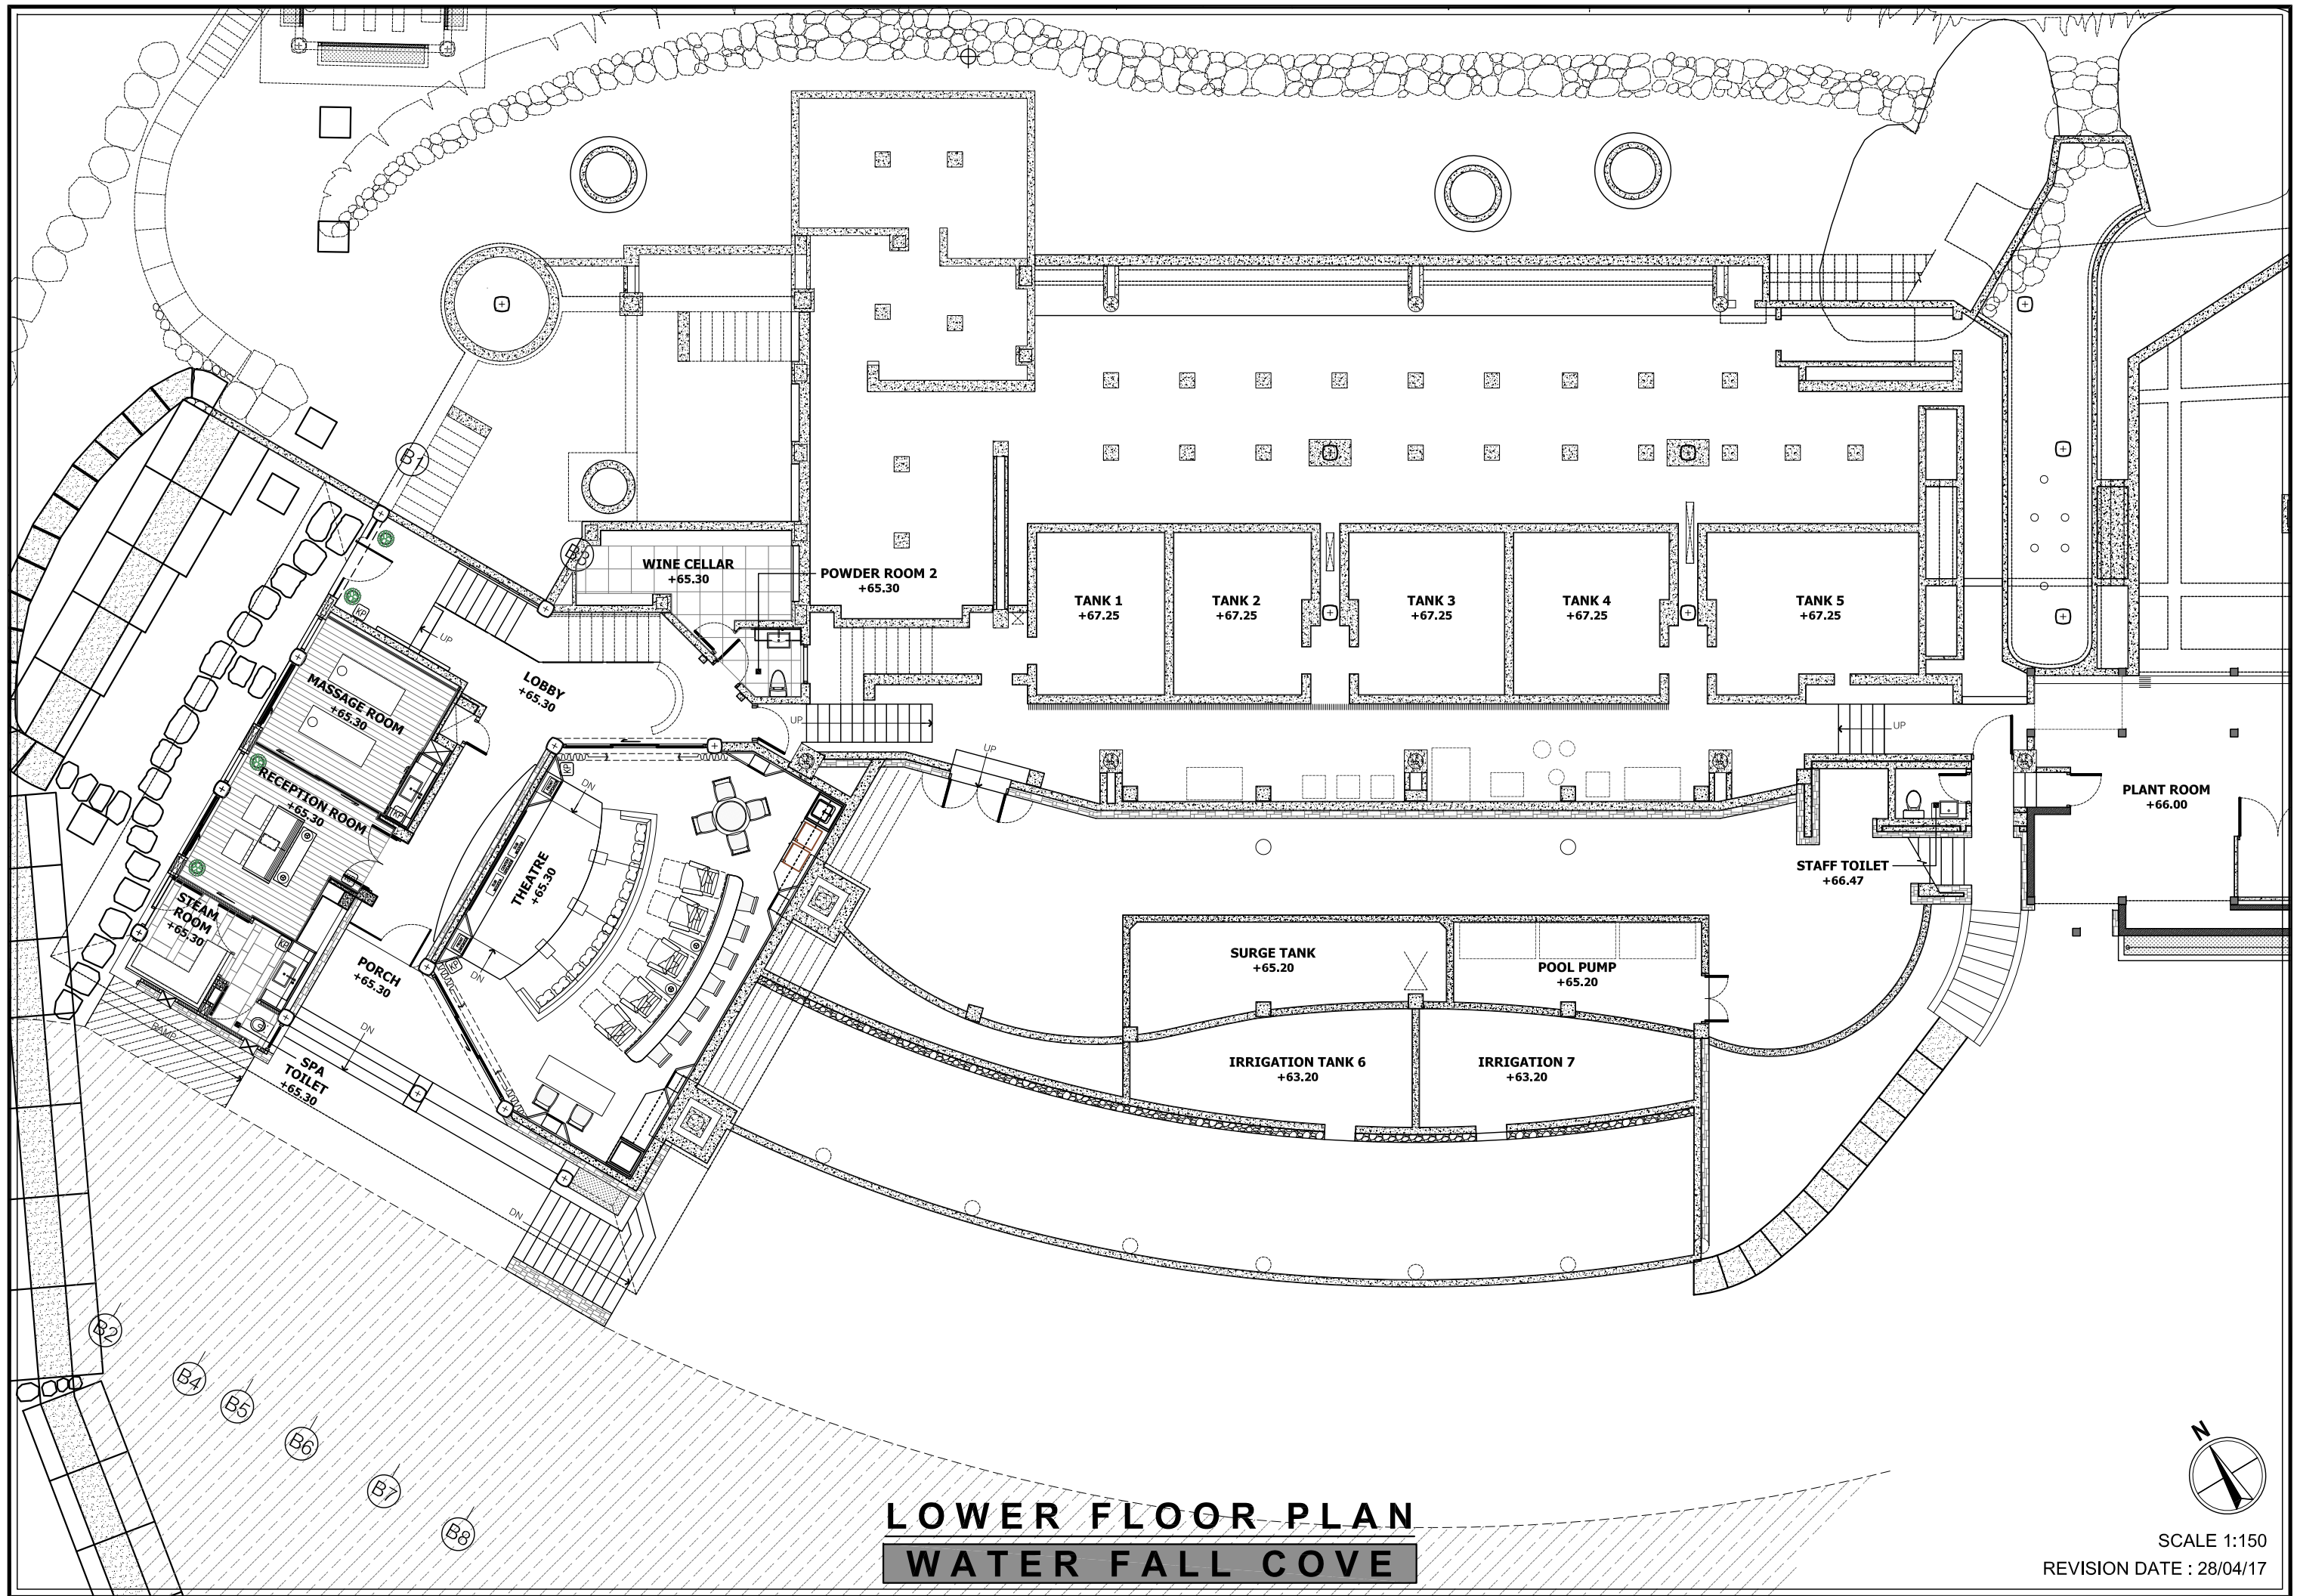

LOWER FLOOR PLAN
WATER FALL COVE



SCALE 1:150
REVISION DATE : 28/04/17

